


ELEVATION




PLAN

W-BEAM TERMINAL CONNECTOR (5)

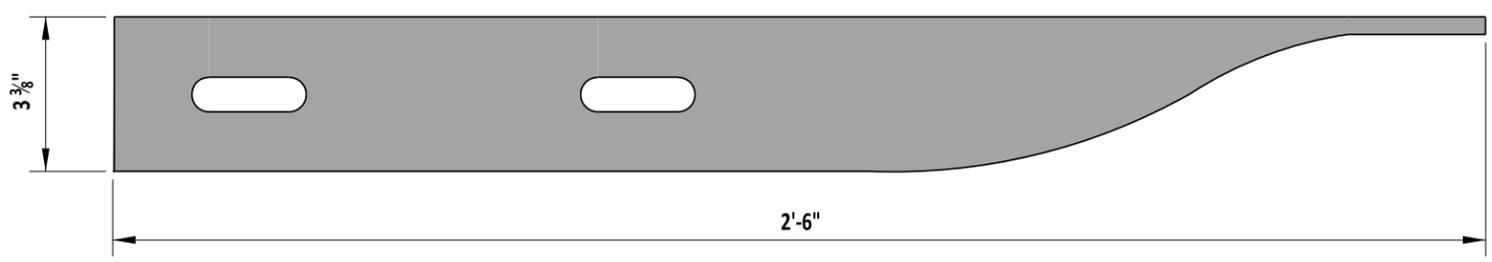


 ENGINEERING SUPPORT DATE 09/01/2020
RECOMMENDED

W-BEAM TERMINAL CONNECTOR			
STANDARD NO.	B-13 (2020)	SHT.	3 OF 12

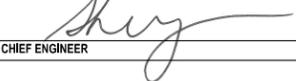REVIEWED 
DEPUTY DIRECTOR - DESIGN DATE 09/01/2020
APPROVED 
CHIEF ENGINEER DATE 09/01/2020